


MEADOW MOUNTAIN WATER
SUPPLY COMPANY

PROJECT NUMBER:	COMMW102	ENGINEER:	KAS
DRAWN DATE:	11/7/13	CHECKED:	KAS
FILE:	COMMW102-5FT CONT-BASE CO83-NF.DWG	APPROVED:	KAS

SYSTEM MAP

SHEET	REVISIONS:
1	

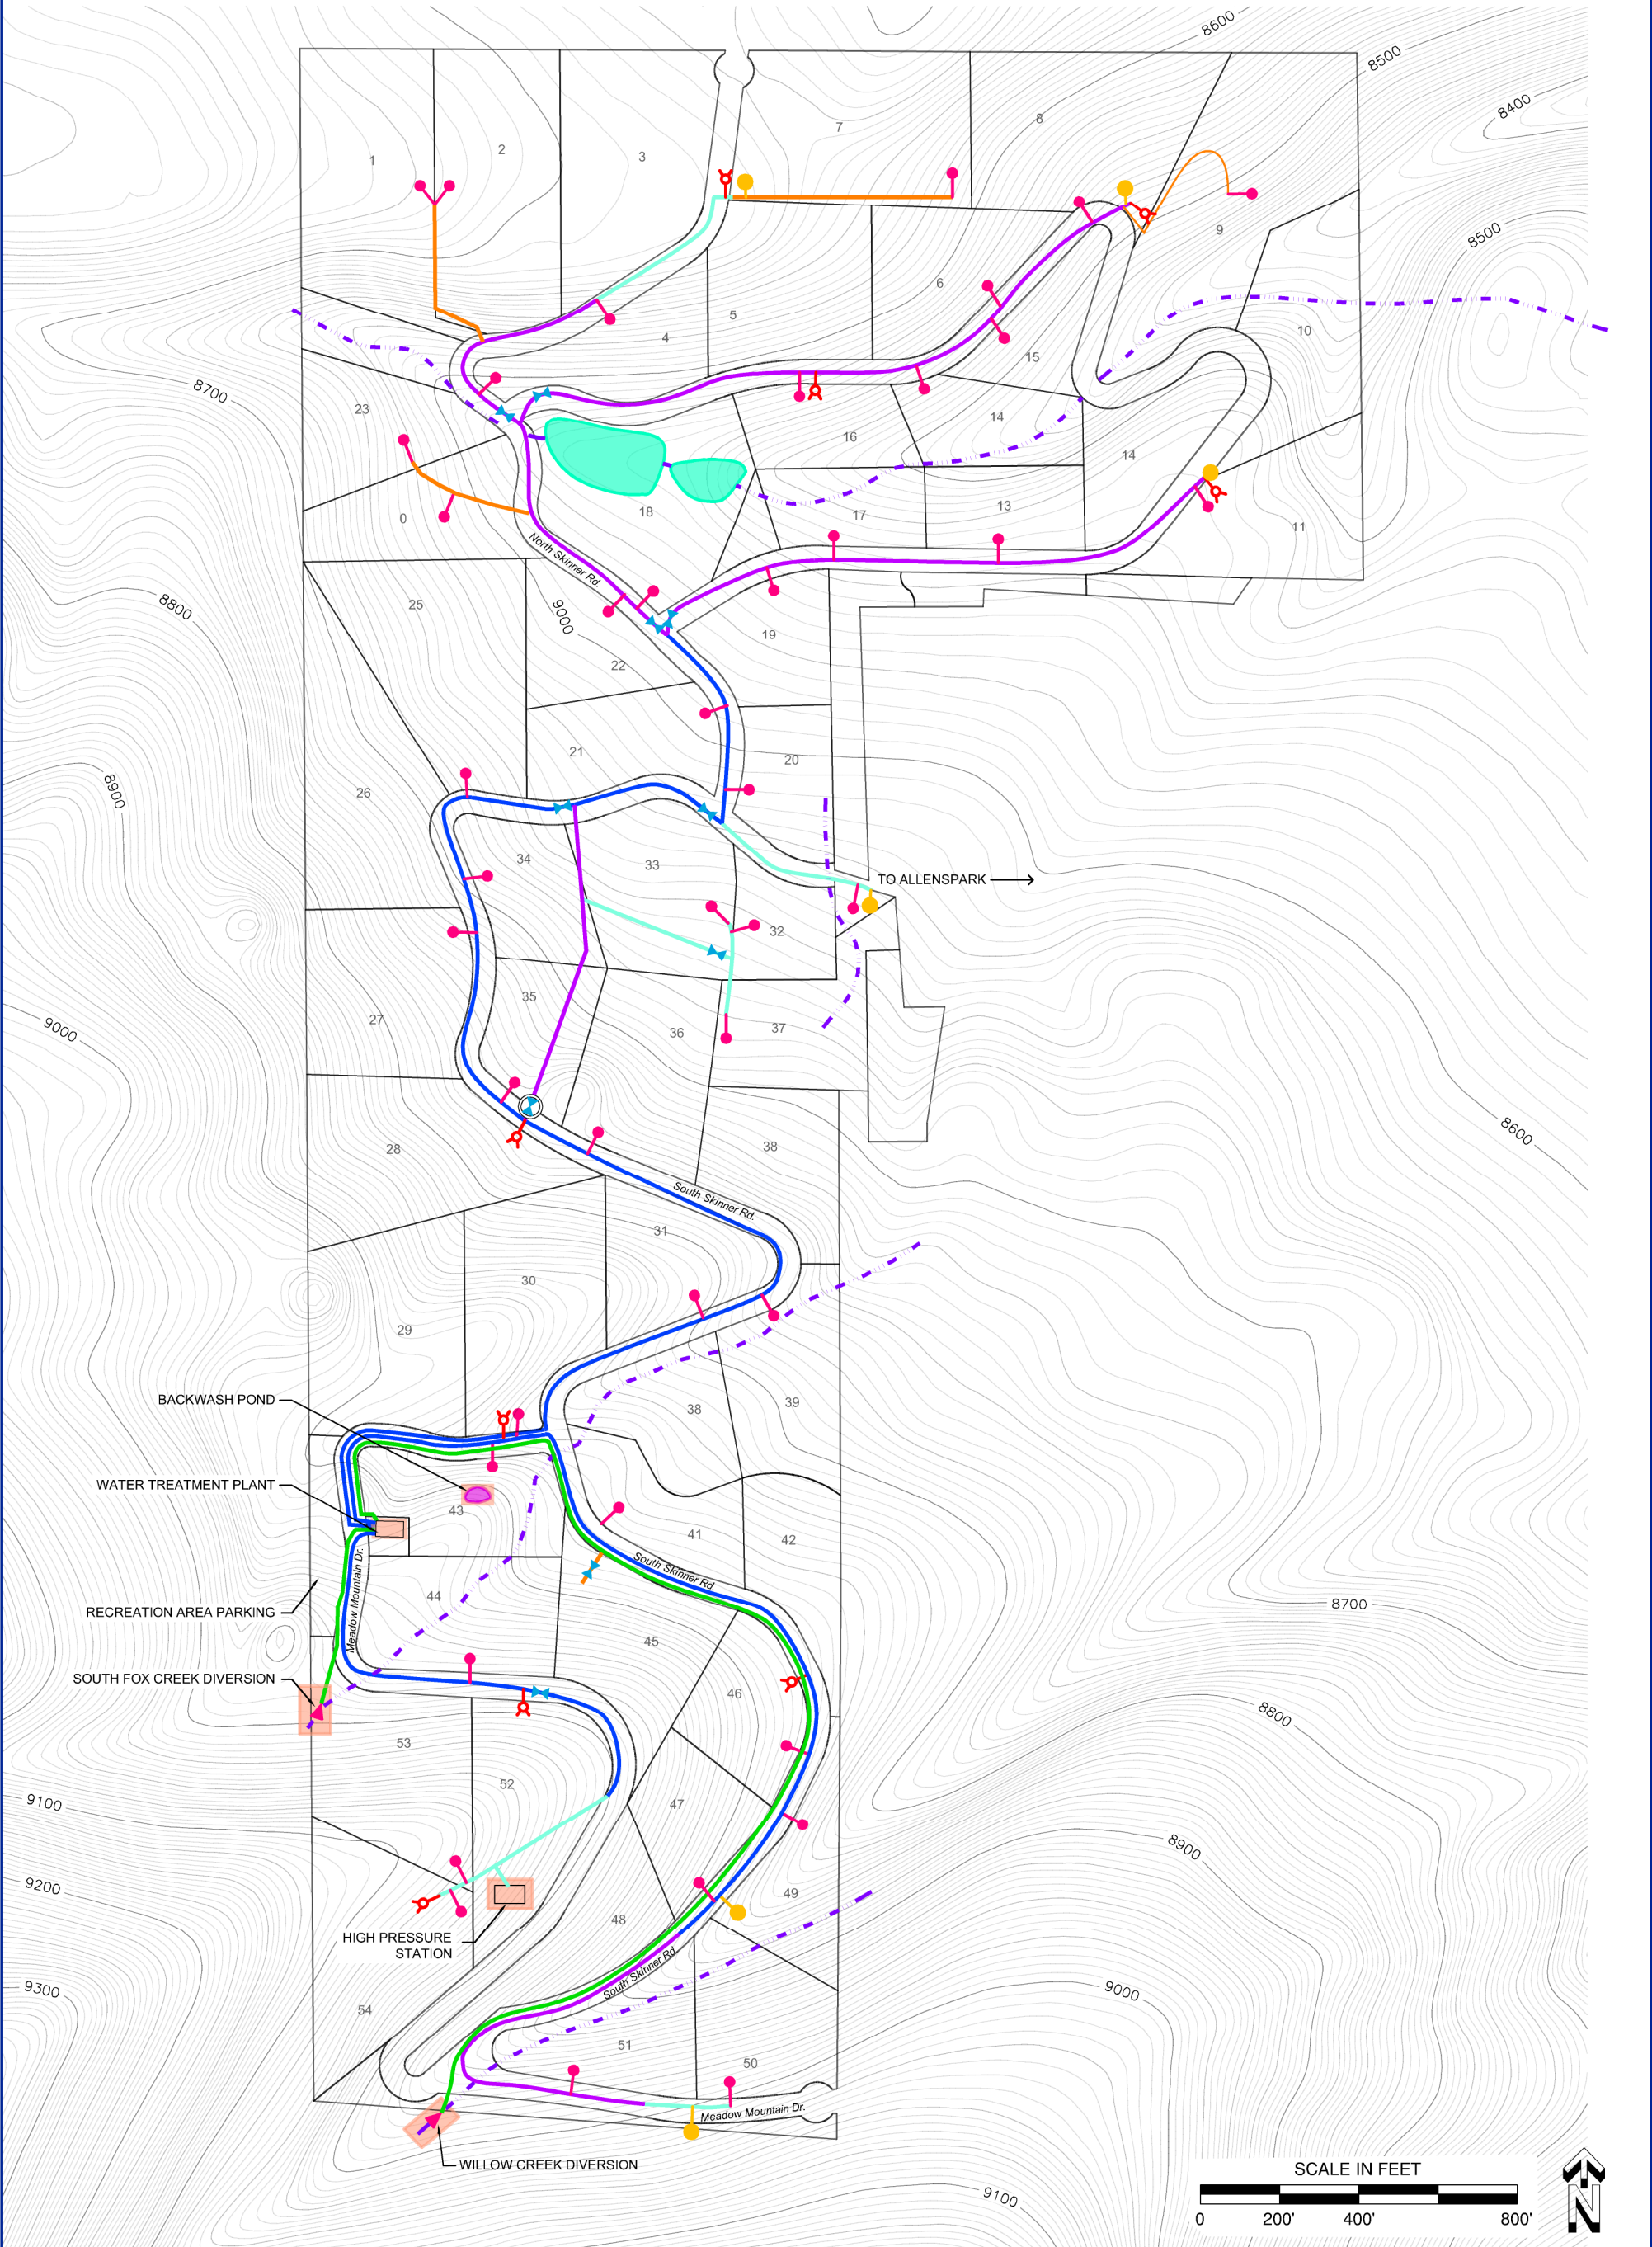

LEGEND

					PIPE LINES
CRITICAL INFRASTRUCTURE	VALVE	BLEEDER	CREEK	MANHOLE	4.0 IN.
					2.5 IN.
WETLANDS	SERVICE LINE	HYDRANT	INTAKE		2.0 IN.
					1.5 IN.
					0.75 IN.